


F:\3593-0\dwg\3593-0.dwg (STRM)\DEC-2021.dwg, 3593-0.dwg, 3593-0.dwg (STRM), 1/20/2022, 2:26:13 PM, rdress

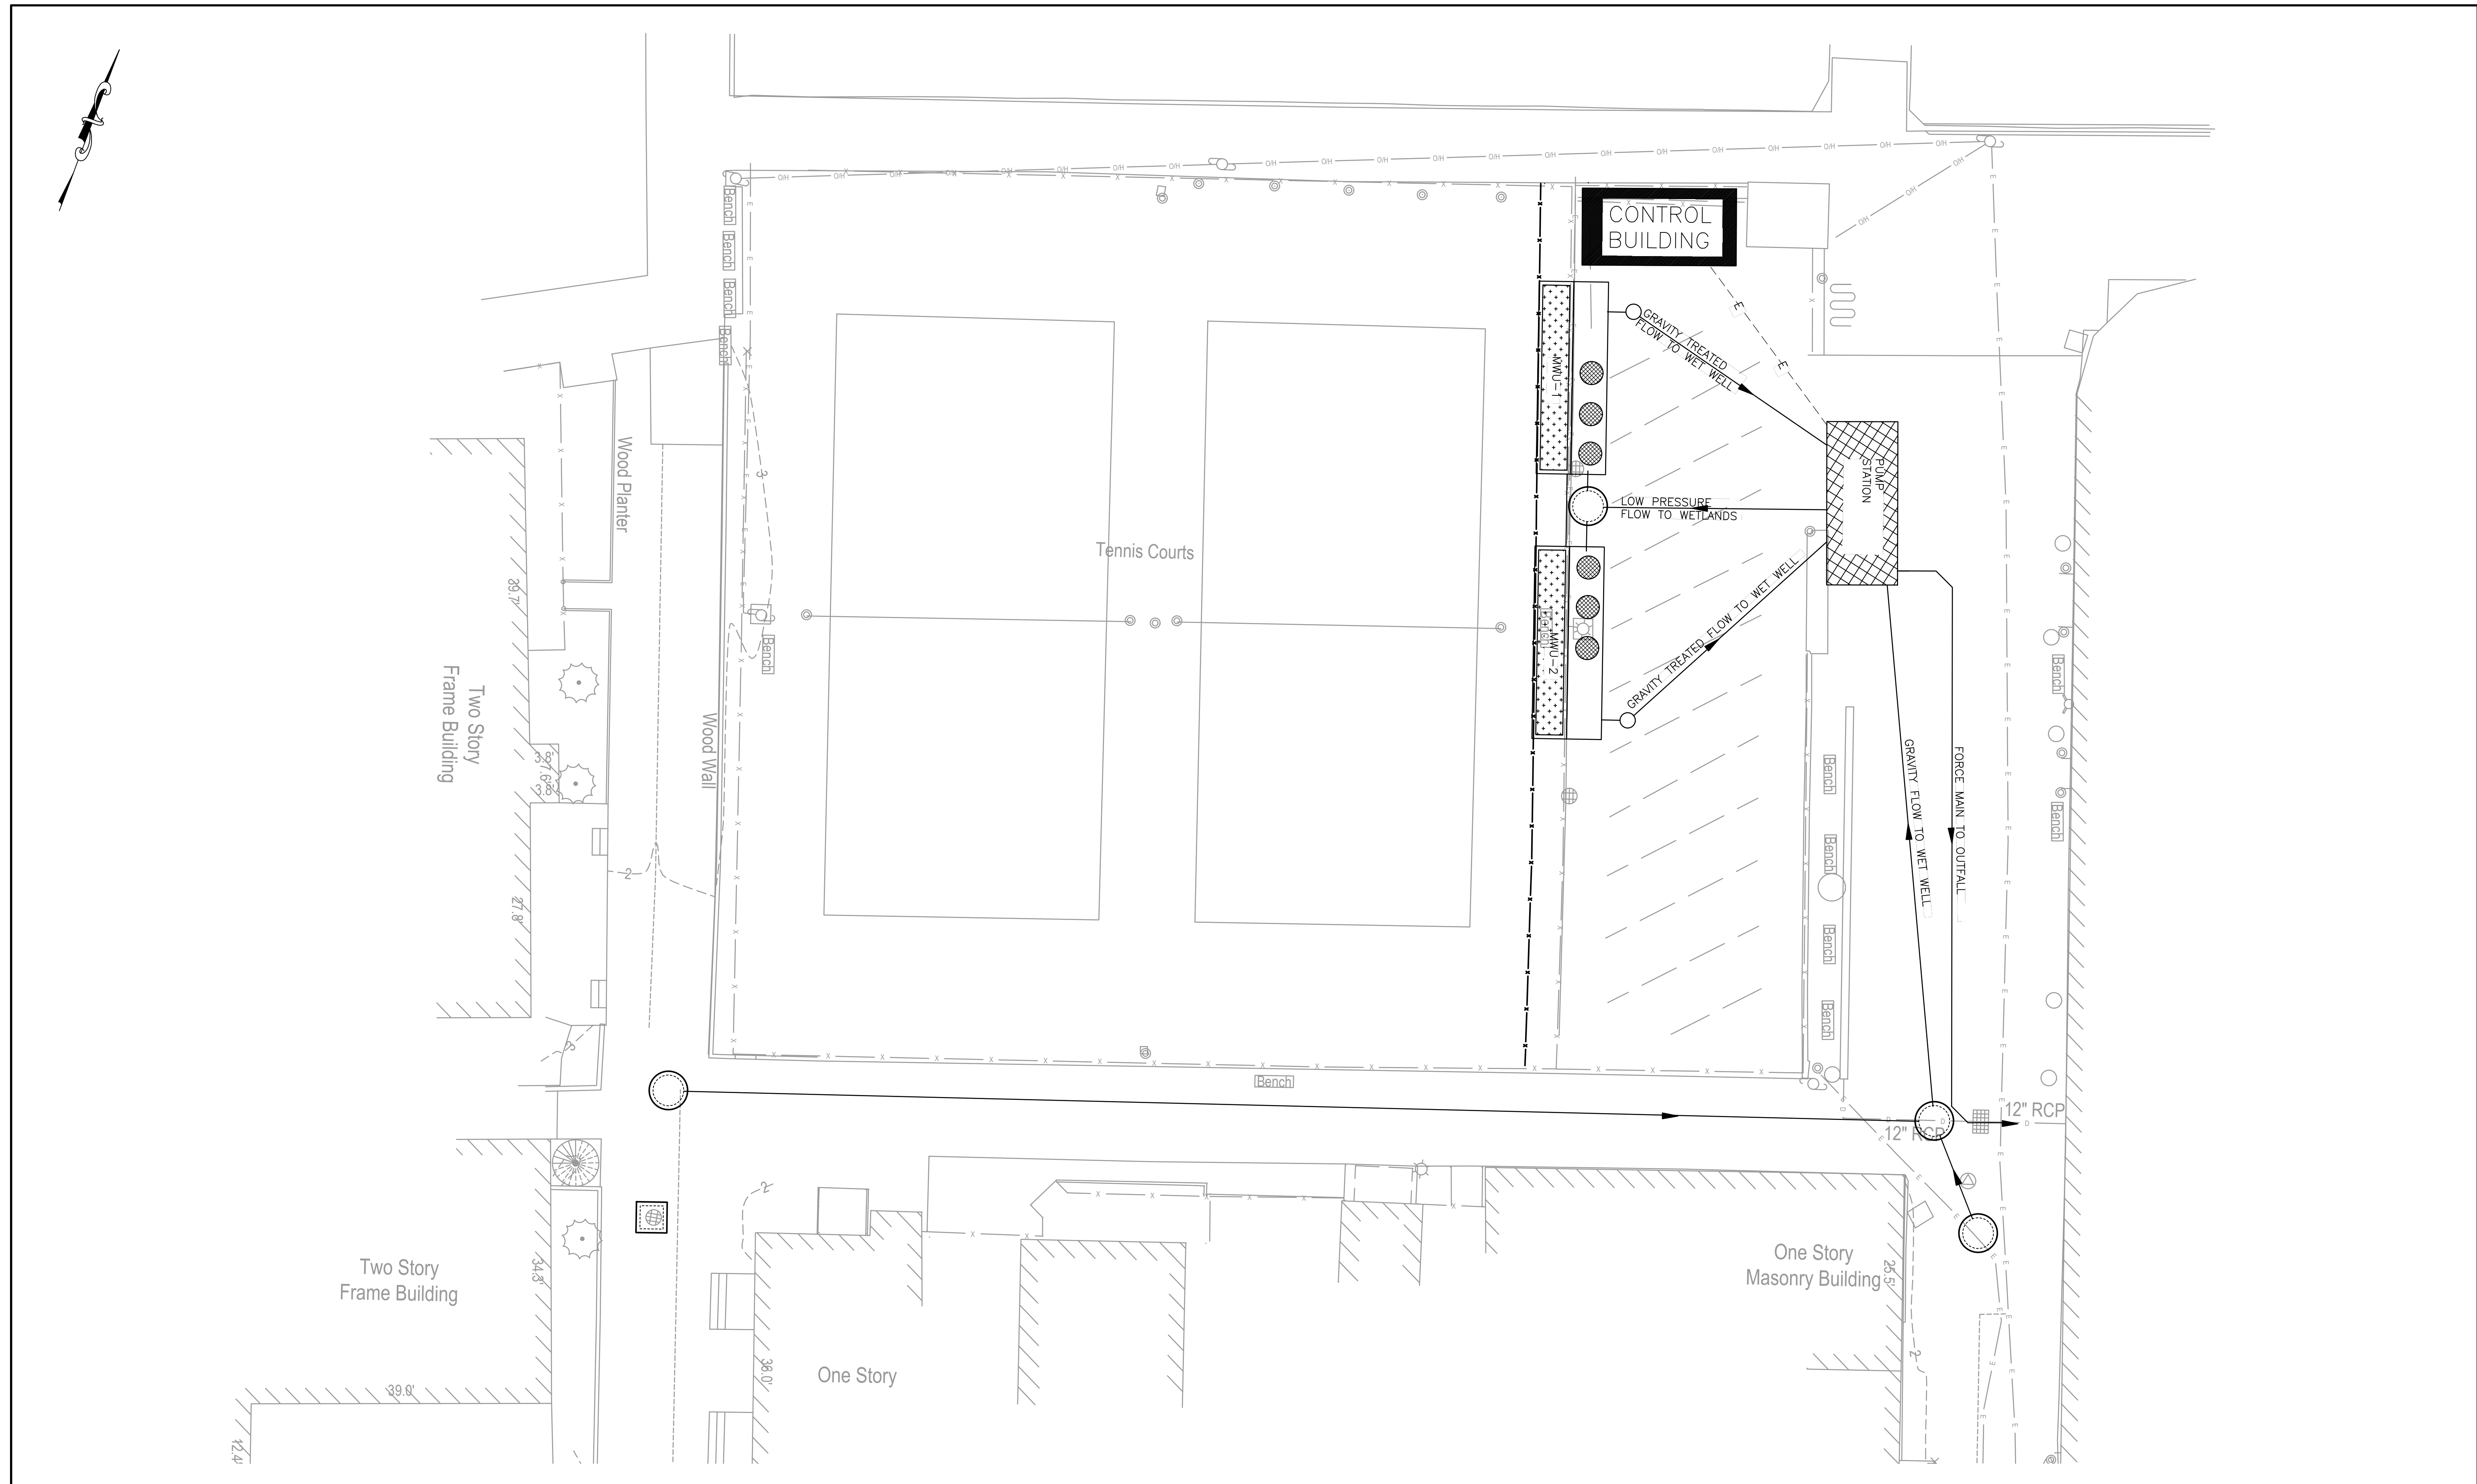

NO.	DATE	REVISION	INT.

UNAUTHORIZED ALTERATION OR ADDITION TO THIS DOCUMENT IS A VIOLATION OF SECTION 7209 OF THE NEW YORK STATE EDUCATION LAW.

PROJECT ENGINEER: **TM/ER**
 DRAWN BY: **RW**
 DESIGNED BY: **MT**
 CHECKED BY:



VILLAGE OF OCEAN BEACH
 SUFFOLK COUNTY NEW YORK
STORMWATER IMPROVEMENTS

OPTION NO. 1
 PROPOSED STORMWATER COLLECTION SYSTEM IMPROVEMENTS

PROJECT NO. **3593-5**
 DATE: **FEBRUARY 2019**
 SCALE: **1"=40'**

DRAWING NO. **G-01**